


Means of escape

Wall Insulation	Pink Batts R2.8 wall
Ceiling Insulation	Pink Batts R3.6 ceiling

Proposed CCH ShadowClad over 20mm cavity

Existing Trapezoidal profile metal cladding

Existing Rusticated Weather Boards

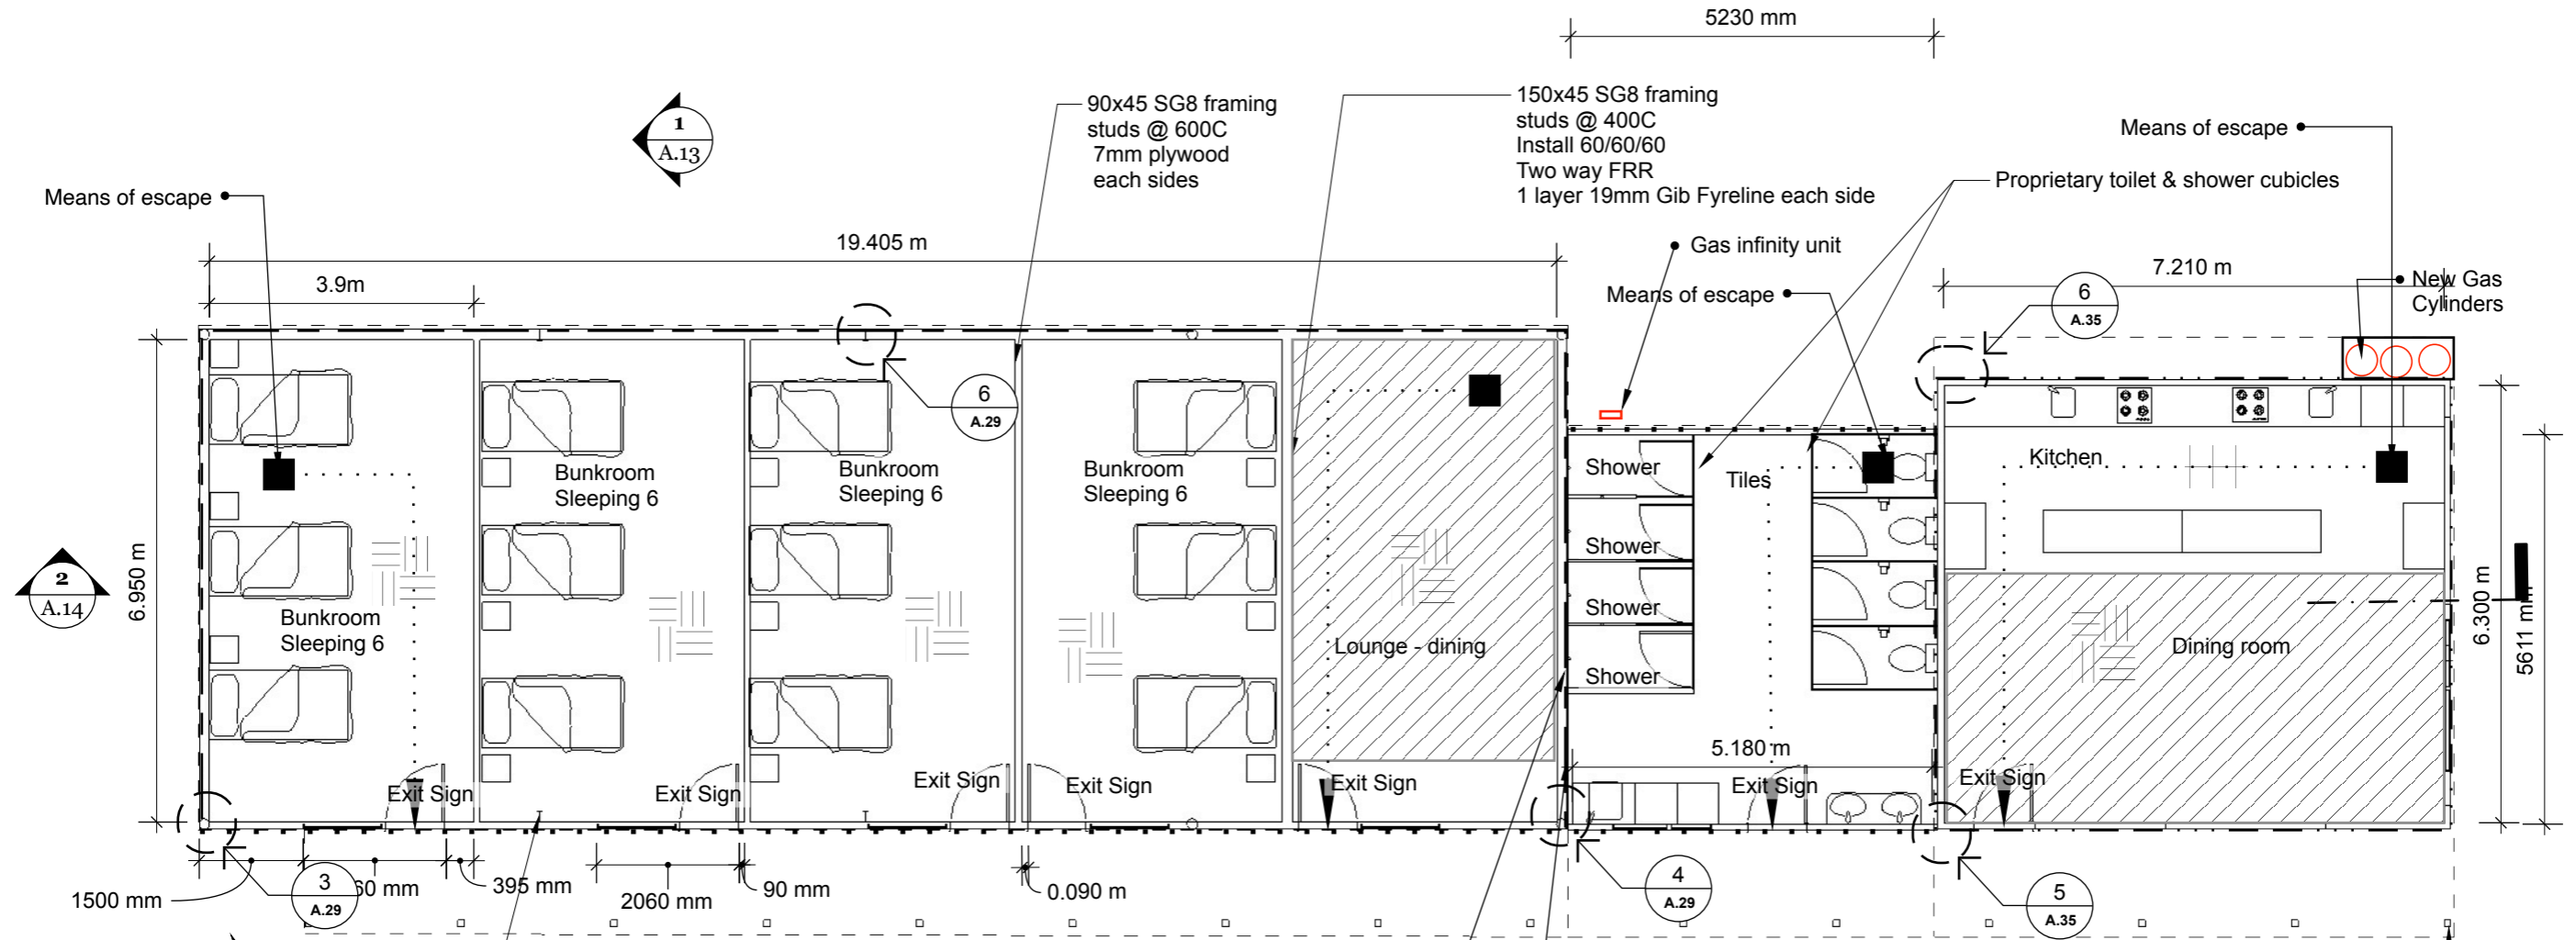

2 Proposed Block B Floor Plan  
A.04 Scale: 1:100

Tiled shower with hydrathane water proofing over with 6mm vilaboard Refer to sheet 36

Bathroom lined with 6mm vilaboard

90x90 Post @ 2.2 C  
0.4X0.4x0.65D foundation

- Newflor
- Garage Carpet
- Classic Mystique PUR flooring