


Existing First Floor Plan
 Scale: 1:100

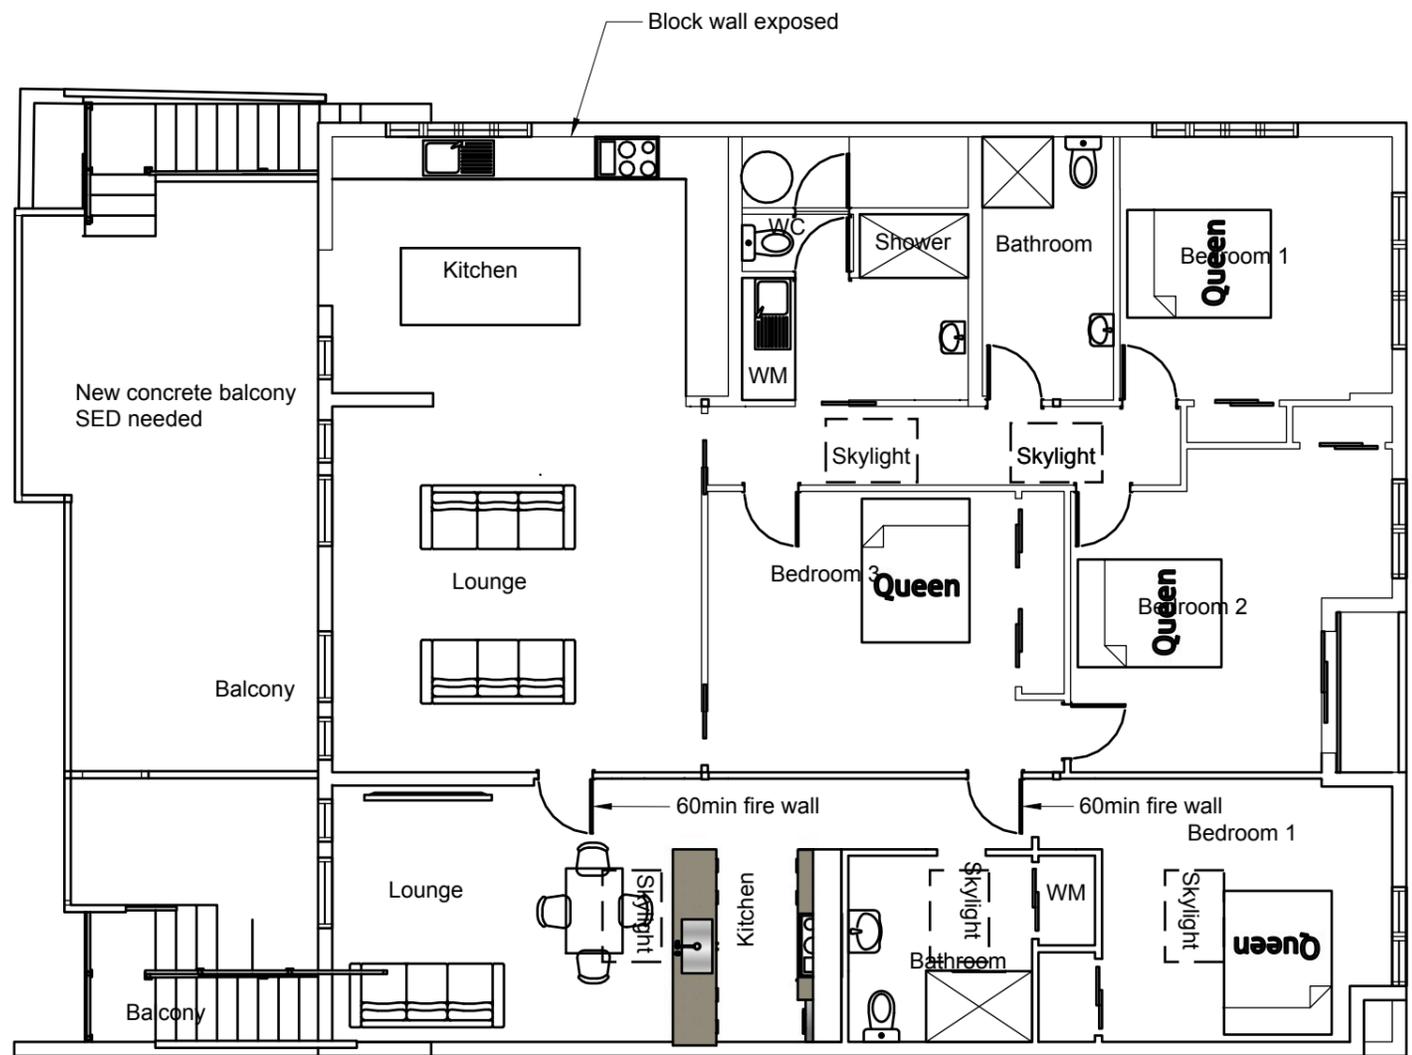

Proposed Floor Plan
 Scale: 1:100