


Existing First Floor Plan
 Scale: 1:100



Proposed Floor Plan
 Scale: 1:100

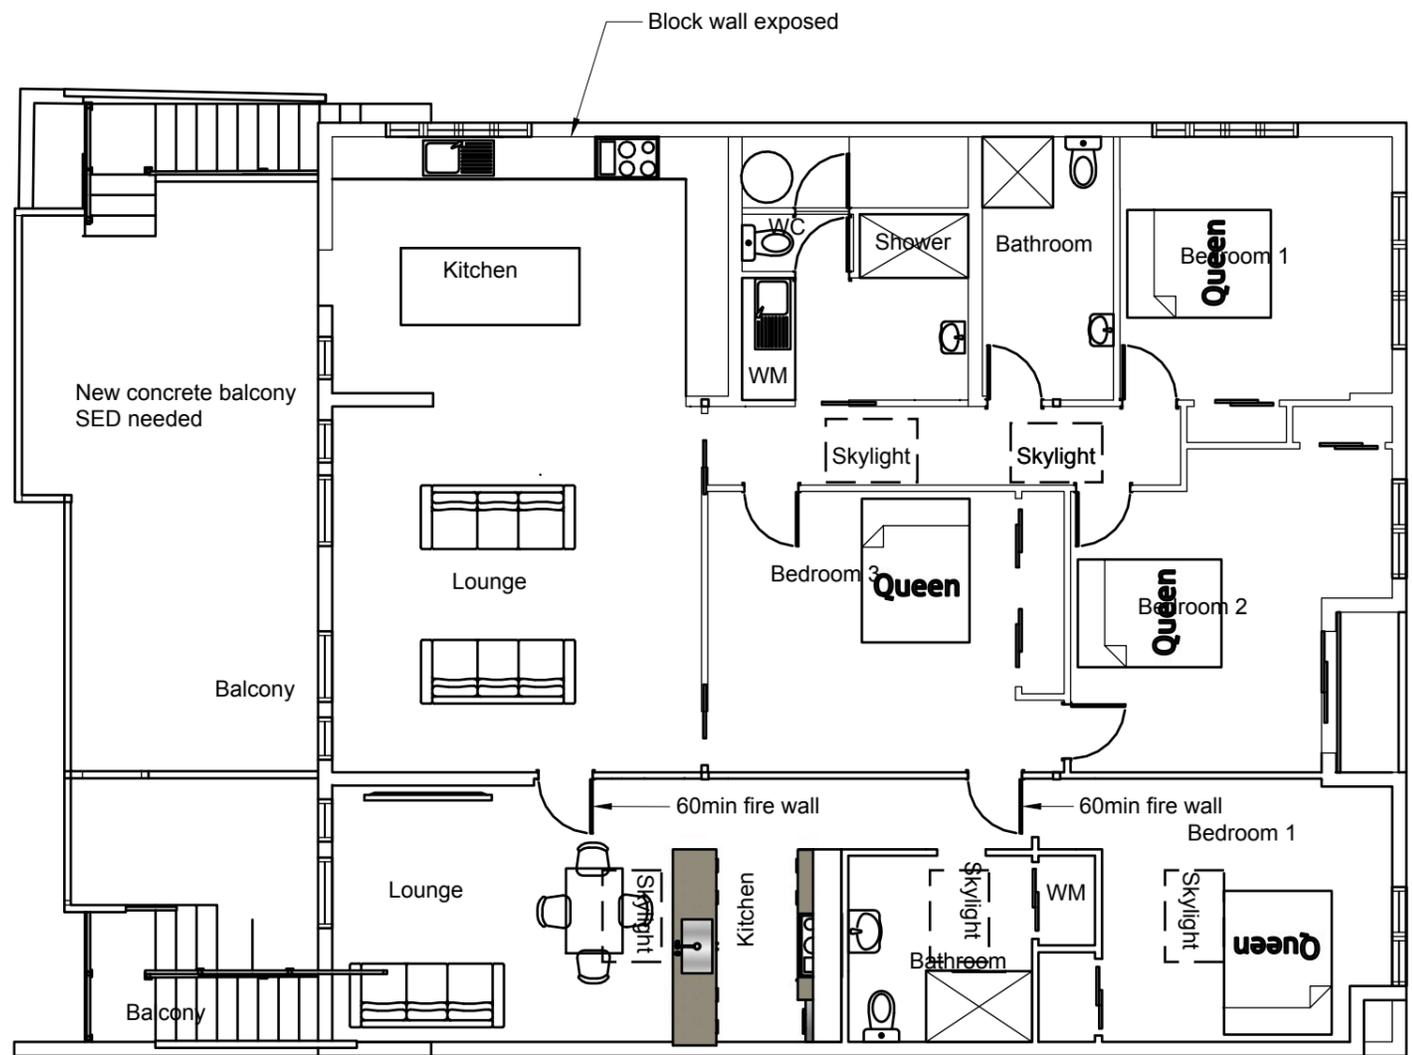

3 Elevation
A.08 Scale: 1:100



4 Elevation
A.08 Scale: 1:100