


1
A05 Elevation

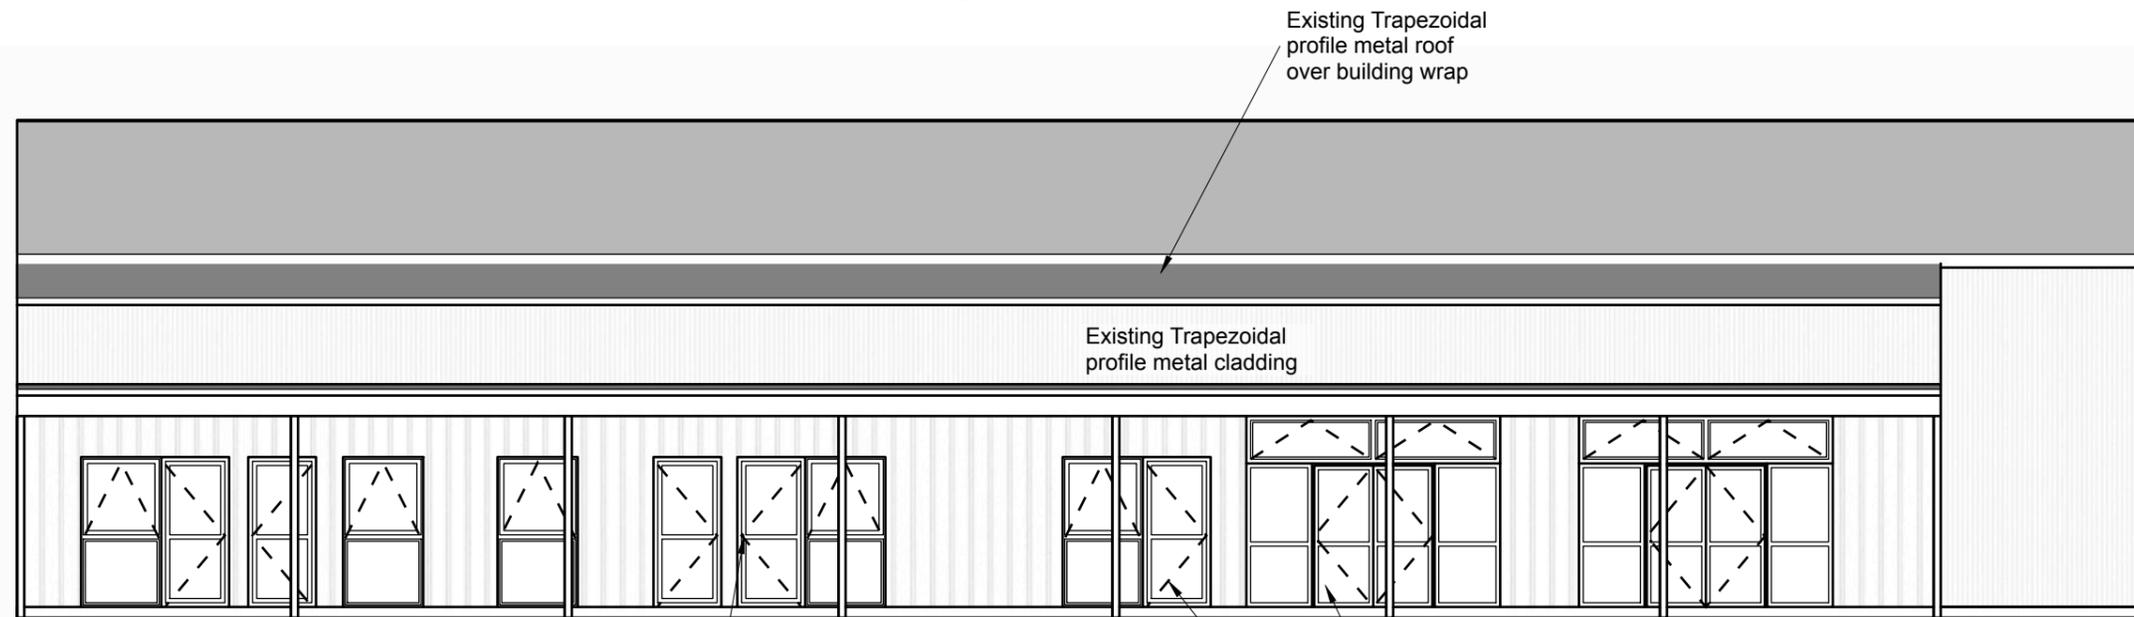

Aluminium Window & Door

2
A05 Elevation

Existing Trapezoidal
profile metal roof
over building wrap

Existing Trapezoidal
profile metal cladding

Existing timber frame wall infill existing openings

200x45 studs @ 600C infill framing
Shadow cladding on 20mm H3.2 cavity battens
over Thermakraft wall underlay